
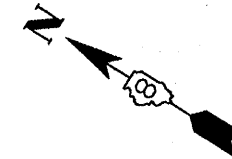


FINAL	BY	DATE
SURVEYED		
PLOTTED		
NOTE BOOK		
TEMPLATE		
AREAS CHECKED		
NO.		

ORIGINAL	BY	DATE
SURVEYED		
PLOTTED		
NOTE BOOK		
TEMPLATE		
AREAS CHECKED		
NO.		

MATCH LINE SEE SHEET 9

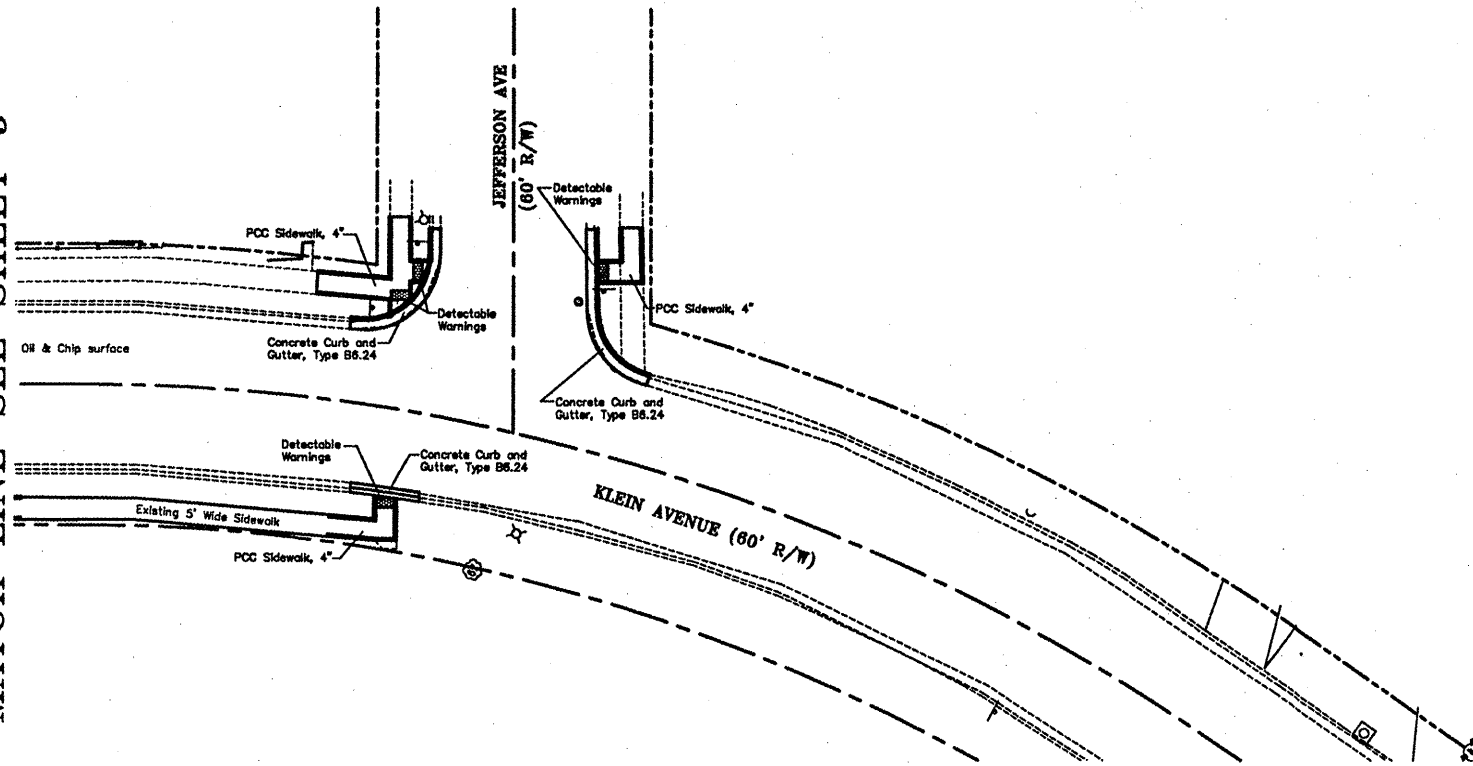

FBI #	SECTION	COUNTY	TOTAL SHEETS	SHEET NO
#	08-00047-00-SW	MADISON	19	10
STA. ---		TO STA. ---		
FED. ROAD DIST. NO.	NUMBER	FED. AID PROJECT		
CONTRACT NO. 97398				

- NOTE 1. UNDERGROUND FACILITIES, STRUCTURES, AND UTILITIES HAVE BEEN PLOTTED FROM AVAILABLE SURVEYS AND RECORDS. THEREFORE, THESE LOCATIONS MUST BE CONSIDERED APPROXIMATE ONLY. THERE MAY BE OTHERS, THE EXISTENCE OF WHICH IS PRESENTLY NOT KNOWN. VERIFICATION OF THE LOCATION OF UNDERGROUND UTILITIES SHOWN OR NOT SHOWN IS THE RESPONSIBILITY OF THE CONTRACTOR.
- NOTE 2. ALL RIGHT-OF-WAY AND PROPERTY LINES SHOWN ARE FROM PLATTED INFORMATION AND NOT THE RESULT OF A FIELD SURVEY.
- NOTE 3. ALL ADA RAMPS TO BE TYPE "A" RAMPS AND CONSTRUCTED ACCORDING TO HIGHWAY STANDARD 424001.

<b>Juneau Associates, Inc. P.C.</b> CONSULTING ENGINEERS AND LAND SURVEYORS 200 State Street / 100 North Riverside Drive / 13101 Barrett Office Bldg. Granite City, Illinois 62040 / Glenview, Illinois 60025-3449 / St. Louis, Missouri 63201 Phone: (314) 977-1400 / Phone: (314) 958-0800 / Phone: (314) 958-0800 Fax: (314) 958-0811 / Fax: (314) 958-0811 / Fax: (314) 958-1331 Registered Professional Service Corporation License No. 194-003388				<b>PLAN</b>  SRTS PROGRAM VENICE, ILLINOIS SECTION 08-000047-00-SW																								
<b>REVISIONS</b> <table border="1"> <thead> <tr> <th>NO.</th> <th>DATE</th> <th>BY</th> <th>REMARKS</th> </tr> </thead> <tbody> <tr><td> </td><td> </td><td> </td><td> </td></tr> <tr><td> </td><td> </td><td> </td><td> </td></tr> <tr><td> </td><td> </td><td> </td><td> </td></tr> </tbody> </table>				NO.	DATE	BY	REMARKS													SCALE: 1 inch = 20 feet  <table border="1"> <tr> <td>DSN BY: SDO/CAS</td> <td>DATE: 2/27/2009</td> <td rowspan="3">SHEET  10</td> </tr> <tr> <td>DWN BY: CAS</td> <td>DATE: 2/27/2009</td> </tr> <tr> <td>CHK'D: SDO</td> <td>DATE: 2/27/2009</td> </tr> </table>		DSN BY: SDO/CAS	DATE: 2/27/2009	SHEET  10	DWN BY: CAS	DATE: 2/27/2009	CHK'D: SDO	DATE: 2/27/2009
NO.	DATE	BY	REMARKS																									
DSN BY: SDO/CAS	DATE: 2/27/2009	SHEET  10																										
DWN BY: CAS	DATE: 2/27/2009																											
CHK'D: SDO	DATE: 2/27/2009																											
DWG. NO.				JOB NO. 080903 DWG. PLAN OF 19																								